

INCHIRIEZ

Chiria = 460 ,00 Euro/luna

pretul se Negociaza in functie de cit se da Avans + Garantie
- LIBER

--- apartament 3 camere chiar la metrou Piata Iancului - strada : aleea Lunguletu nr. 6, bloc D14,scara 9- sector 2 / Bucuresti

(intersectia Mihai Bravu cu Pache Protopoescu)

etaj 3 din 10




RELEVU APARTAMENT
SCARA 1:50

Judet Municipiul BUCURESTI
Teritoriul adm., Sector 2
SIRUTA 179150


Numele si prenumele proprietarului:
TOPA DOINA-VIORICA
ODOR IOANA-IZABELA
BOSIANU ADRIANA
NICULESCU DAN-MATEI
DELAST-VOINEA RADU-FLORIN
DELAST-VOINEA MIHAI-STEFAN

Adresa:
Conform actelor de identitate anexate
in xerocopie

Numar cadastral.....

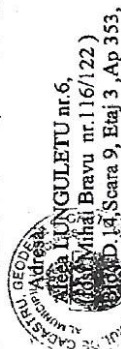

56/213

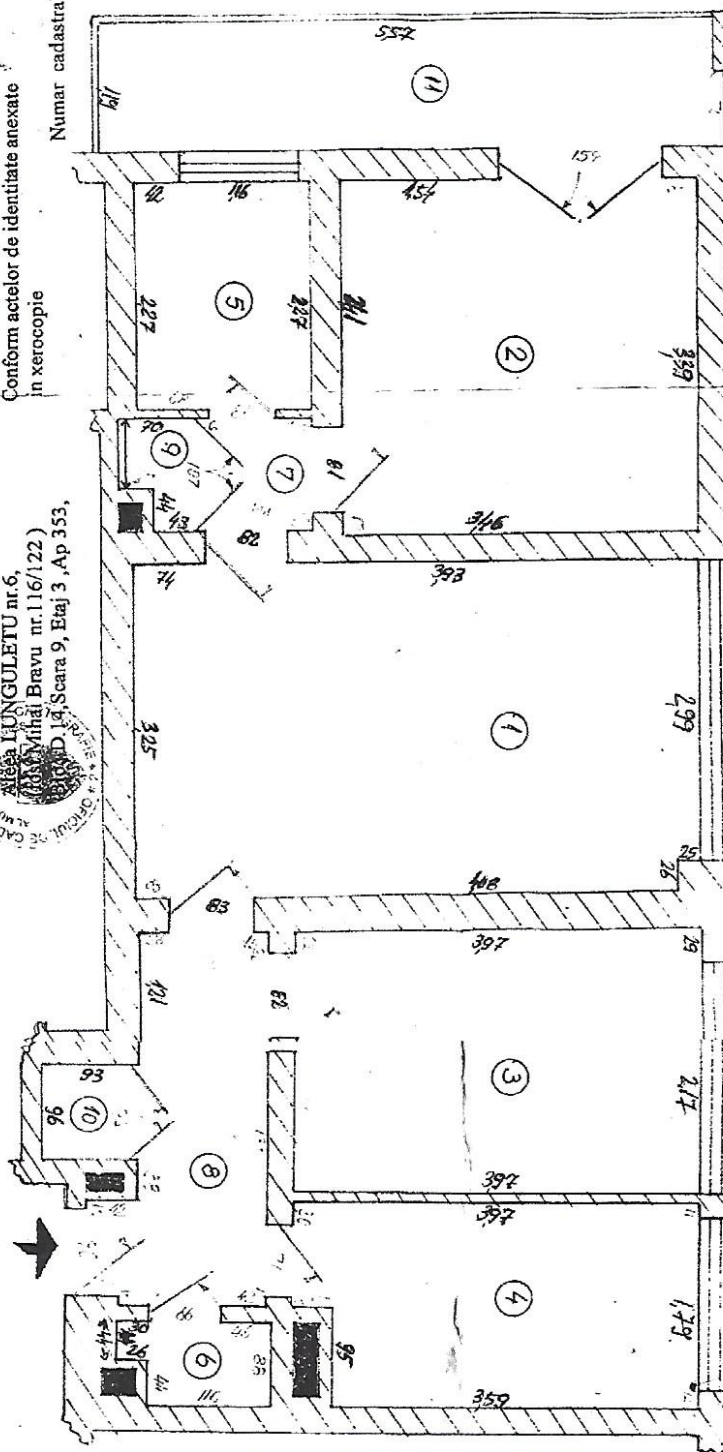

Nr. crt.	Denumirea incaperii	Suprafata (mp)
1	Camera	17,78
2	Camera	11,72
3	Camera	9,76
4	Bucatarie	7,80
5	Baie	3,76
6	W.C. serviciu	1,13
7	Hol	1,11
8	Hol	4,94
9	Debara	0,63
10	Camera	0,87
	Suprafata utila	59,50
11	Balcon	6,57
	Suprafata utila	66,07

Geodestru, Geodez
Numele si prenumele executantului
Ing. Dan Dragos
B.C.
Ing. Dragos
Dan

Inchiriez apartament 3 camere intersectia Mihai Bravu cu Pache Protopoescu

Luni, 28 August 2023 09:56

apartament 3 camere confort la comisionat, bloc curat, la parter policlinica la
150m, la 200m la 1ba camera = 3,76 mp / 8 wc camera = 1,31 mp / 2 mp / 1 camera
balcon





